
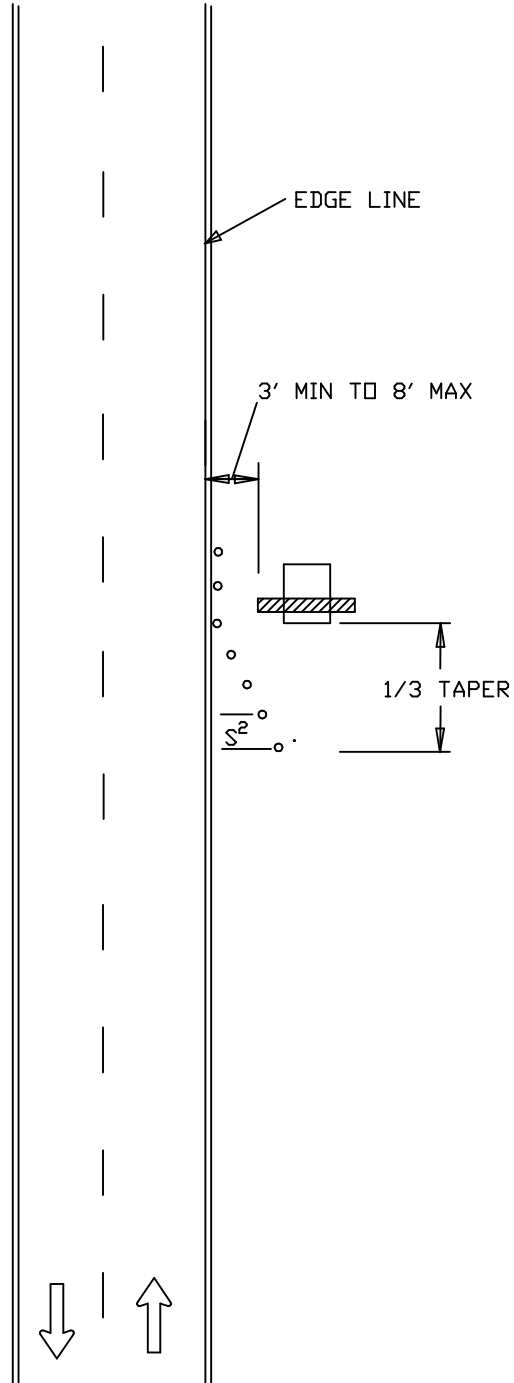


REFER TO TCP 100.01 FOR TAPER LENGTHS

NOTES:
PVMS MESSAGES AND PLACEMENT OF THIS
DEVICE SHALL BE APPROVED BY THE
TRAFFIC OPERATIONS SECTION

THE EDGE OF THE SIGN BOARD OF THE
PVMS SHALL BE PLACED A MINIMUM OF
3' AND NO MORE THAN 8' FROM EDGE LINE

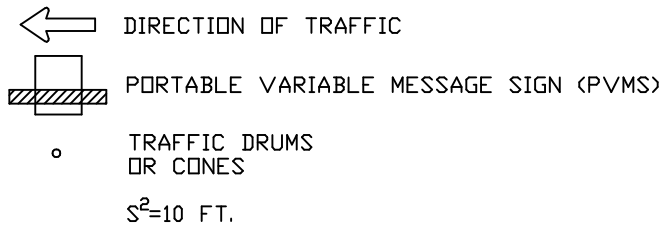

			DATE 07-01-04	TRAFFIC OPERATIONS SECTION MONTGOMERY COUNTY, MARYLAND
			DES. BY MCDPWT	
REVISION BY	DATE	APPROVED	DRAWN BY TCLE	PORTABLE VARIABLE MESSAGE SIGN PLACEMENT APPROVED _____ CHIEF, TRAFFIC OPERATIONS SECTION STANDARD TCP-100.02 ___ OF ___ SHEETS
			SCALE NTS	